

MATCH LINE  
MATCH LINE

MATCH LINE  
MATCH LINE

R.O.W. Acquisition Area

Crosswalk at Pedestrian  
Refuge Island

APN:145-261-14

APN:145-262-12

Coastal Access


Hedgerow Planter Strip

Additional Gateway  
Landscape Area

STATE HIGHWAY 1

CENTER STREET

Large Vehicle  
Parking Area

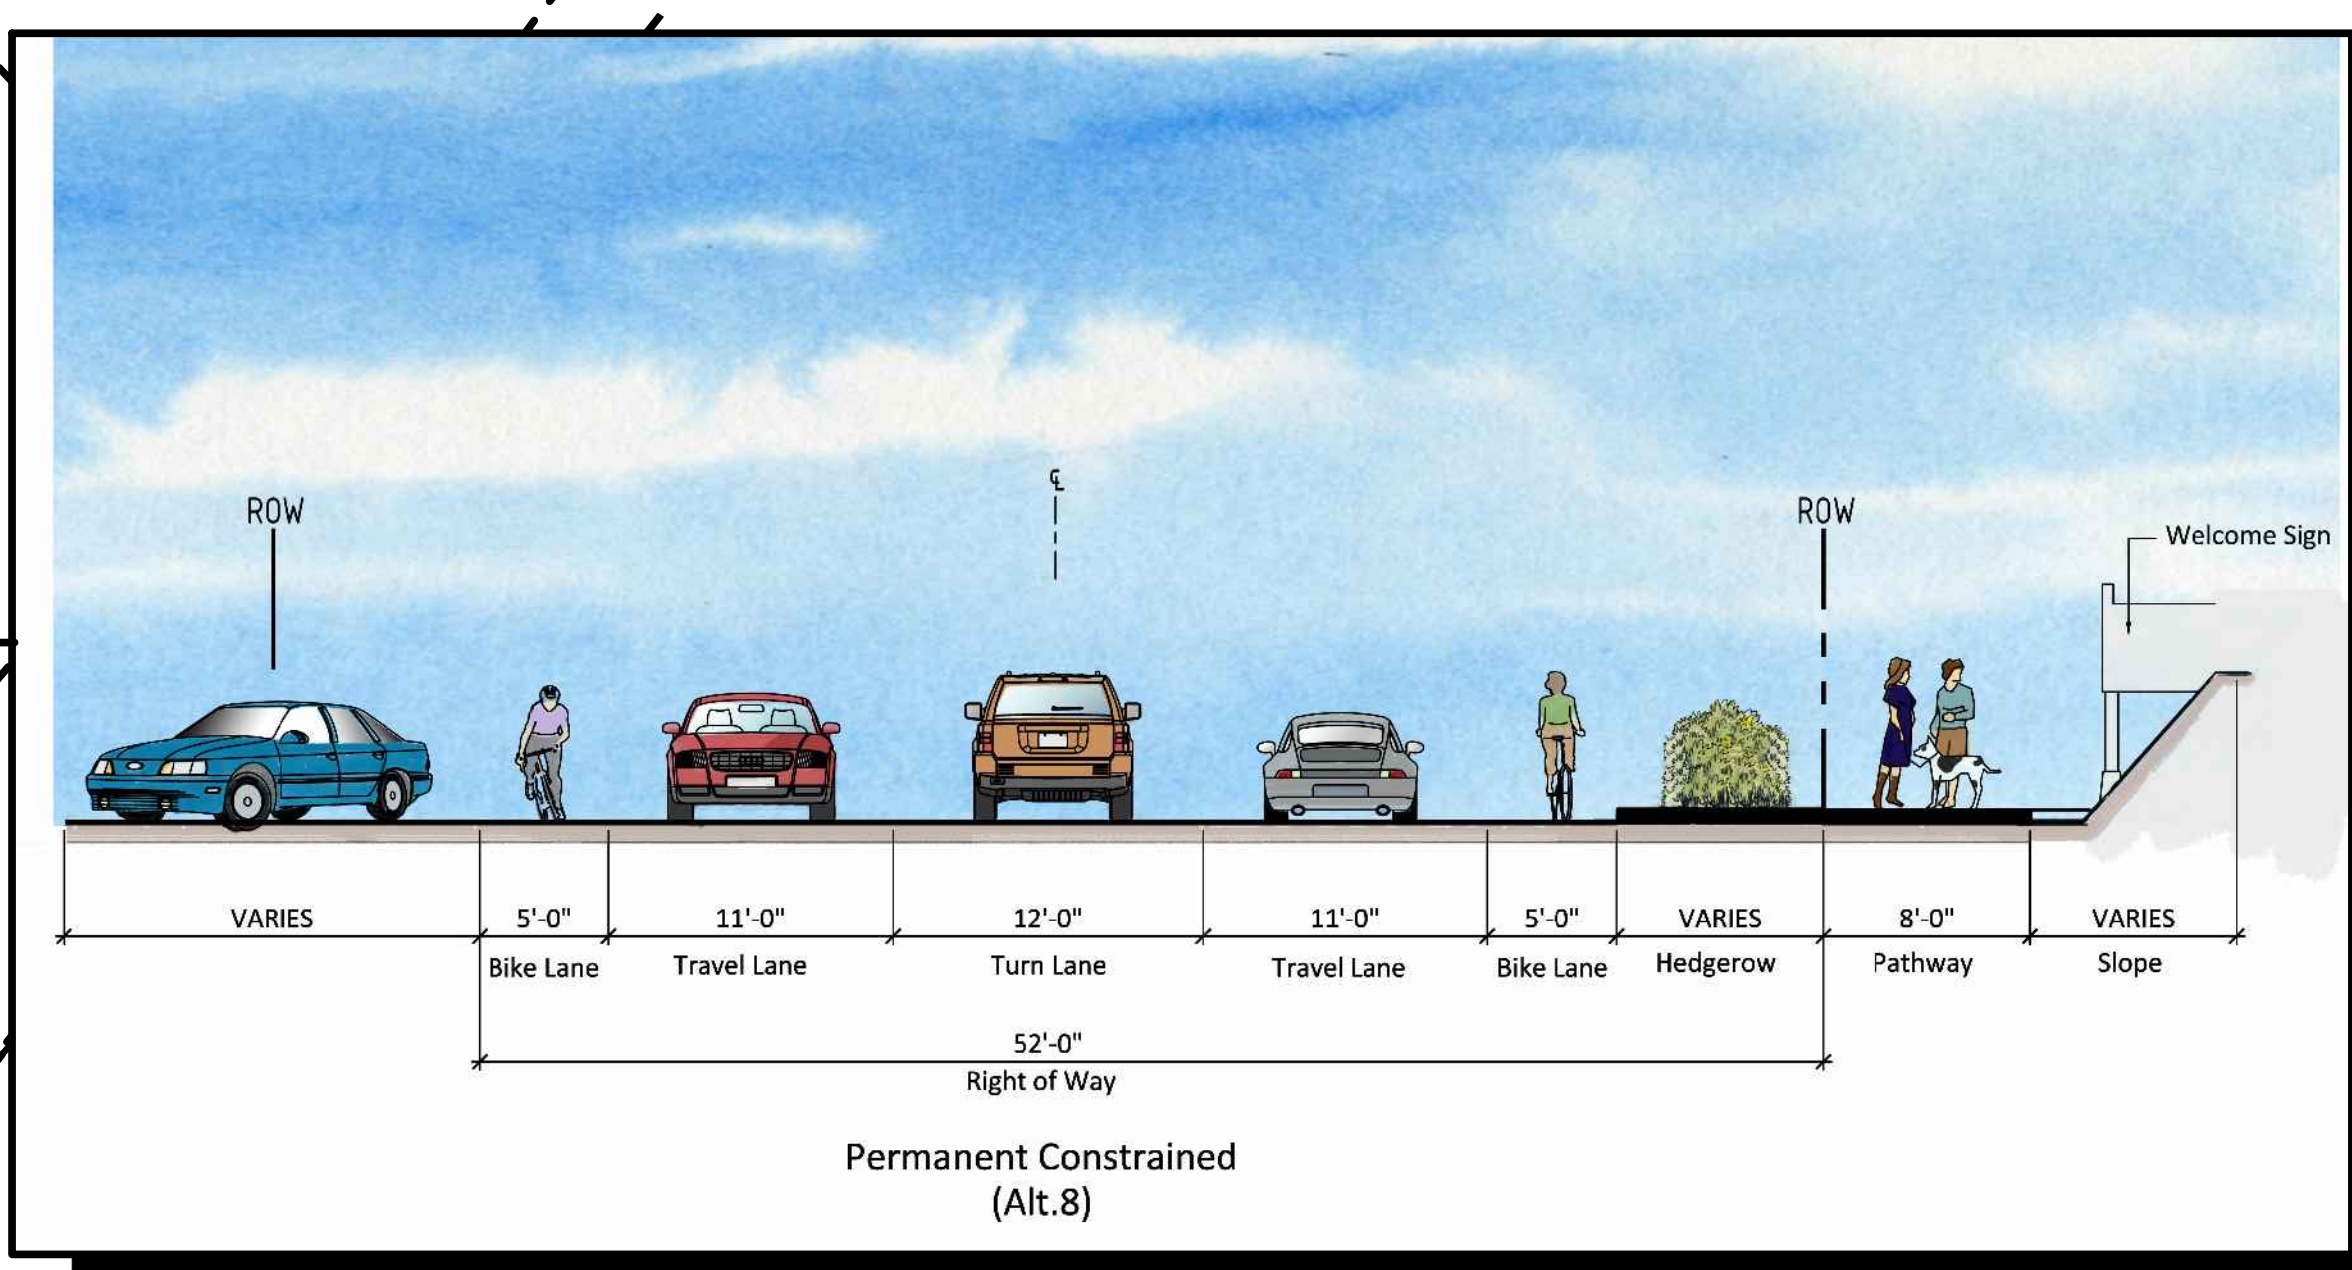

Hedgerow along Highway 1

CONTROL POINT TABLE				
PT. NO.	NORTHING	EASTING	ELEVATION	DESCRIPTION
1	2046547.2980	6124969.3650	182.08	Rev Base Sta
2	2044209.8910	6126215.2220	59.09	PK NAIL
3	2044391.1270	6126511.0860	58.70	1/2" IP CP
4	2044690.4110	6125806.0620	69.60	BM Y-207
5	2044816.8710	6125648.3360	67.48	PK NAIL
6	2045005.4250	6125573.8020	69.02	1/2" IP CP
7	2046290.9720	6125671.5340	189.14	1/2" IP CP
8	2045849.0660	6125318.9110	120.14	1/2" IP CP
9	2045555.3900	6124946.2110	72.61	1/2" IP CP
10	2045542.0300	6124987.7170	71.91	3/4" IP CP
11	2046481.9550	6124566.5510	165.65	PK NAIL
12	2046604.8490	6124448.5540	173.34	2 1/2" BRASS TOPPER
13	2047043.8510	6123935.8390	163.89	PK NAIL
14	2046855.5320	6123636.3290	170.08	PK NAIL
15	2046750.6340	6123338.5540	121.73	1/2" IP CP
16	2048014.9810	6122797.4880	167.98	60 D NAIL
17	2048215.6400	6122621.3390	147.84	1/2" IP CP
18	2048448.8200	6122830.5560	156.07	PK NAIL
19	2047781.9580	6123239.4060	207.91	BM Q-630
20	2047510.4920	6123328.4870	202.06	PK NAIL
21	2052585.6400	6117327.1800	0.00	HGPN STA W/ RTK
22	2068807.8780	6098770.4030	87.27	FOX 2

LEGEND

SYMBOLS

- TREE/ WOODED AREA
- TELEPHONE VAULT
- TGD
- TELEPHONE RISER
- MANHOLE
- AERIAL CONTROL MARKER
- WATER VALVE/ METER
- JP/ PP
- ELECTRIC VAULT
- SIGN
- POST

LINE TABLE

- WATERLINE W
- STORMDRAIN LINE SD
- CABLE TV CATV
- TELEPHONE LINE T
- SANITARY SEWER SS
- INDEX CONTOUR
- INTERMEDIATE CONTOUR
- RETAINING WALL



Decomposed Granite Pathway

HORIZONTAL DATUM:

THIS PROJECT IS ON THE CALIFORNIA COORDINATE SYSTEM ZONE 2, EPOCH: 2004.69 BASED ON HPGN STATIONS FOX 2 AND CA 01 AE.

MULTIPLY DISTANCES SHOWN BY 1.00007433553 TO OBTAIN GROUND LEVEL DISTANCES. COMBINED GRID FACTOR= 0.99992567

VERTICAL DATUM:

DESCRIBED BY NATIONAL GEODETIC SURVEY 1964, "DESIGNATION Y 207" NAVD 1988 69.6 FEET. AT GUALALA 23.6 FEET SOUTHEAST OF THE SOUTH CORNER OF A WOODEN PORCH AROUND THE GUALALA HOTEL, 11.3 FEET WEST OF THE SOUTH CORNER OF A WHITE FRAME HOUSE, 3.1 FEET SOUTH OF THE SOUTH EDGE OF THE STEPS LEADING TO THE HOUSE, 2.9 FEET SOUTH OF A WOODEN WITNESS POST, ABOUT 3 FEET HIGHER THAN THE HIGHWAY, AND SET IN THE TOP OF A CONCRETE POST PROJECTING 0.2 FEET ABOVE THE GROUND.

BOUNDARY AND TOPOGRAPHICAL INFO.


BOUNDARY INFO. IS BASED ON FOUND STATE HIGHWAY RIGHT-OF-WAY MONUMENTS PER "NORTH GUALALA SUBDIVISION NO. 2" FILED IN MAP CASE 2, DRAWER 1, PAGE 56, MENDOCINO COUNTY RECORDS. TOPOGRAPHICAL INFO. IS BASED UPON AN AERIAL FLIGHT INFORMATION SUPPLIED BY POINT PHOTO. SERVICES AND SUPPLEMENTED BY FIELD SURVEYS BY RAU AND ASSOCIATES INC.

CONTOUR INTERVAL:

CONTOUR INTERVAL = 1'



MAP COMPILED FROM AERIAL PHOTOGRAPHS DATED: 4-17-06 IN AREAS OF DENSE VEGETATION, ACCURACY OF THE MAP MAY DEVIATE FROM ACCEPTED ACCURACY STANDARDS

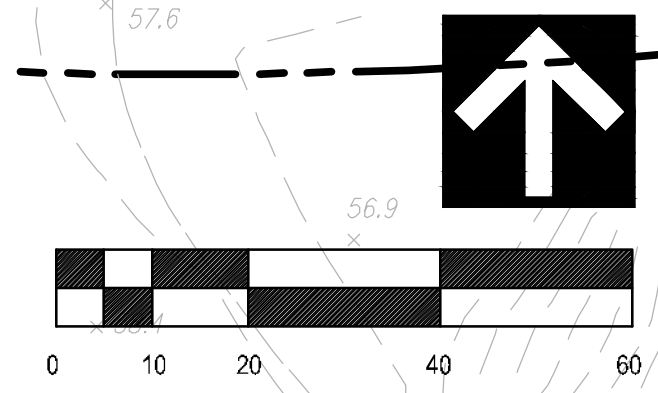

DATE	REVISION	BY	COMPUTER NO. 1

**OWNER:** COUNTY OF MENDOCINO DEPARTMENT OF TRANSPORTATION

**LOCATION:** DOWNTOWN GUALALA GUALALA, CA

**RAU** AND ASSOCIATES INC.  
CIVIL ENGINEERS · LAND SURVEYORS  
100 NORTH PINE STREET · (707) 462-6536 · UKIAH, CA 95482

**DRAWING:** RIGHT OF WAY & UTILITY LOCATION SURVEY

**PROJECT:** GUALALA UNDERGROUND PROJECT STATE HWY 1, M.P. 0.65 TO M.P. 1.71 (DOWNTOWN GUALALA) DOT PROJECT NO. C-9905

Date: JUNE, 2006  
Scale: AS SHOWN  
Drawn: JUR  
Checked: JUR  
Reviewed: GCR  
JOB NO. R05320

SHEET 2 of 13 SHEETS